
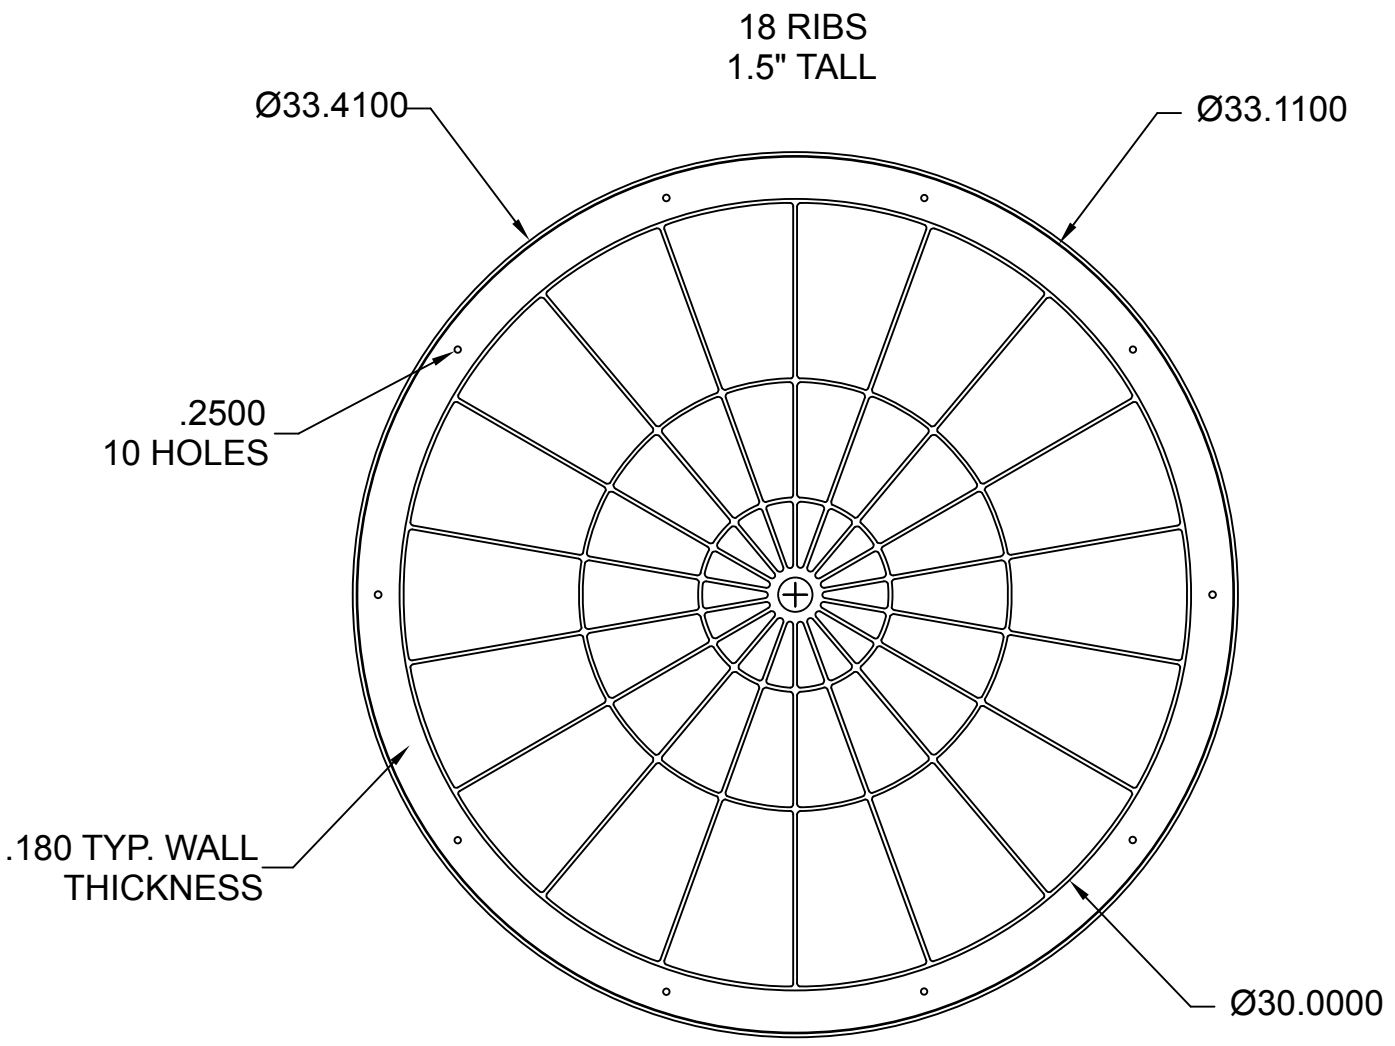


Q:\Tech Resources New\ISI Products\Tanks\EZ-Set\30_inch lid

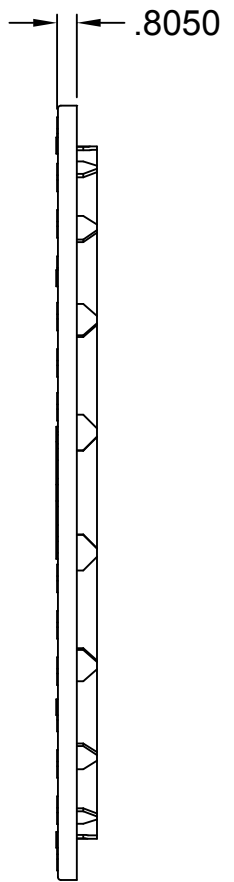

[Empty Box]		
INFILTRATOR SYSTEMS INC. 6 Business Park Rd. Old Saybrook, CT 06475 (800) 221-4436		
EZ-SET 30 INCH LID		
Drawn by: RWD	DWG NO. 1	Date: 12-16-09
SCALE NOT TO SCALE	Checked by: DFH	SHEET 1 of 1