


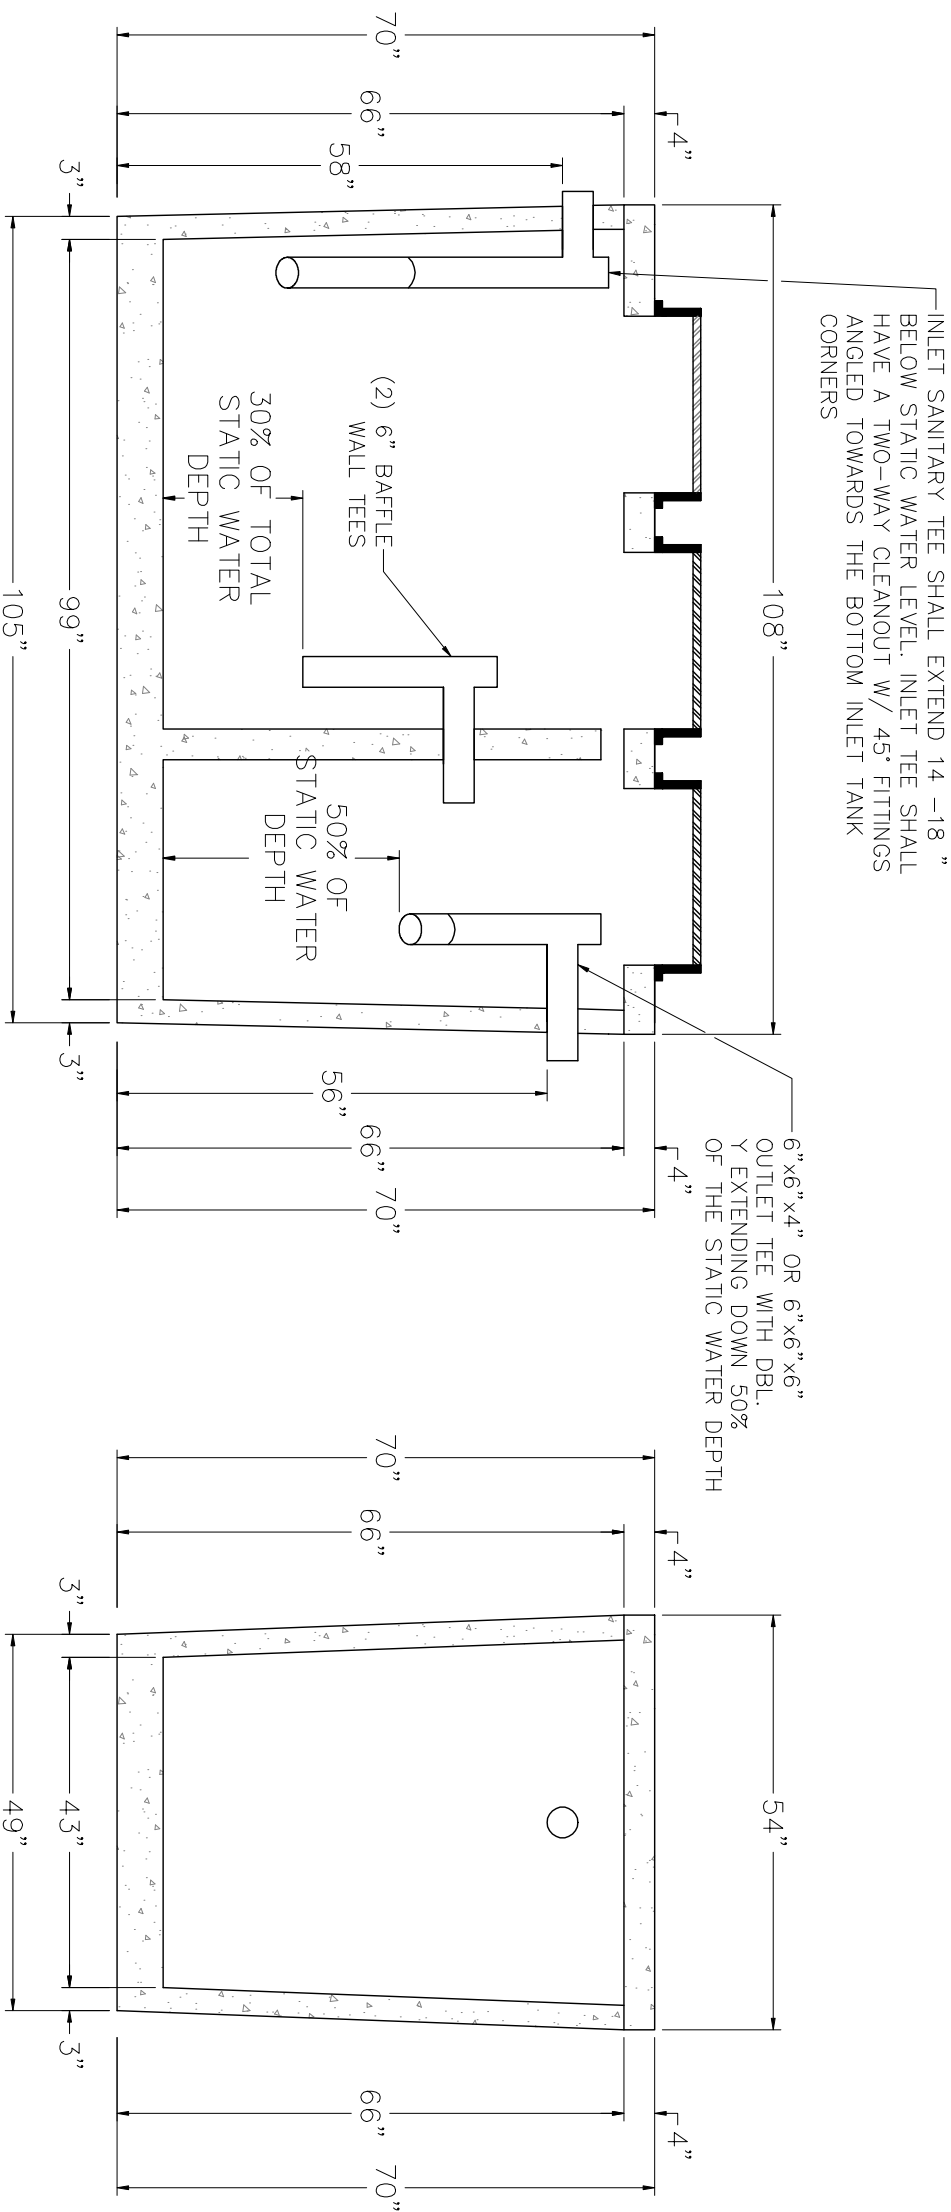

1,000 GT - CARY

NTS

NON TRAFFIC BEARING

PREPARED FOR : David Brantley & Sons 37 Pine Ridge Rd. Zebulon, NC 27597 DATE : April 11, 2014 CONTACT: CORY BRANTLEY	REVISION NO.		DATE
	Original Submittal		April 11, 2014
	Revision 1		
	Revision 2		
	Revision 3		
	Master Set		-----

BRANTLEY TANK MODEL	
1,000 GT CARY	
SHEET NUMBER	
1 of 1	

DAVID BRANTLEY & SONS
37 Pine Ridge Rd.
Zebulon, NC 27597
Office 252-478-3721
Fax 919-573-0443
1installer@gmail.com