


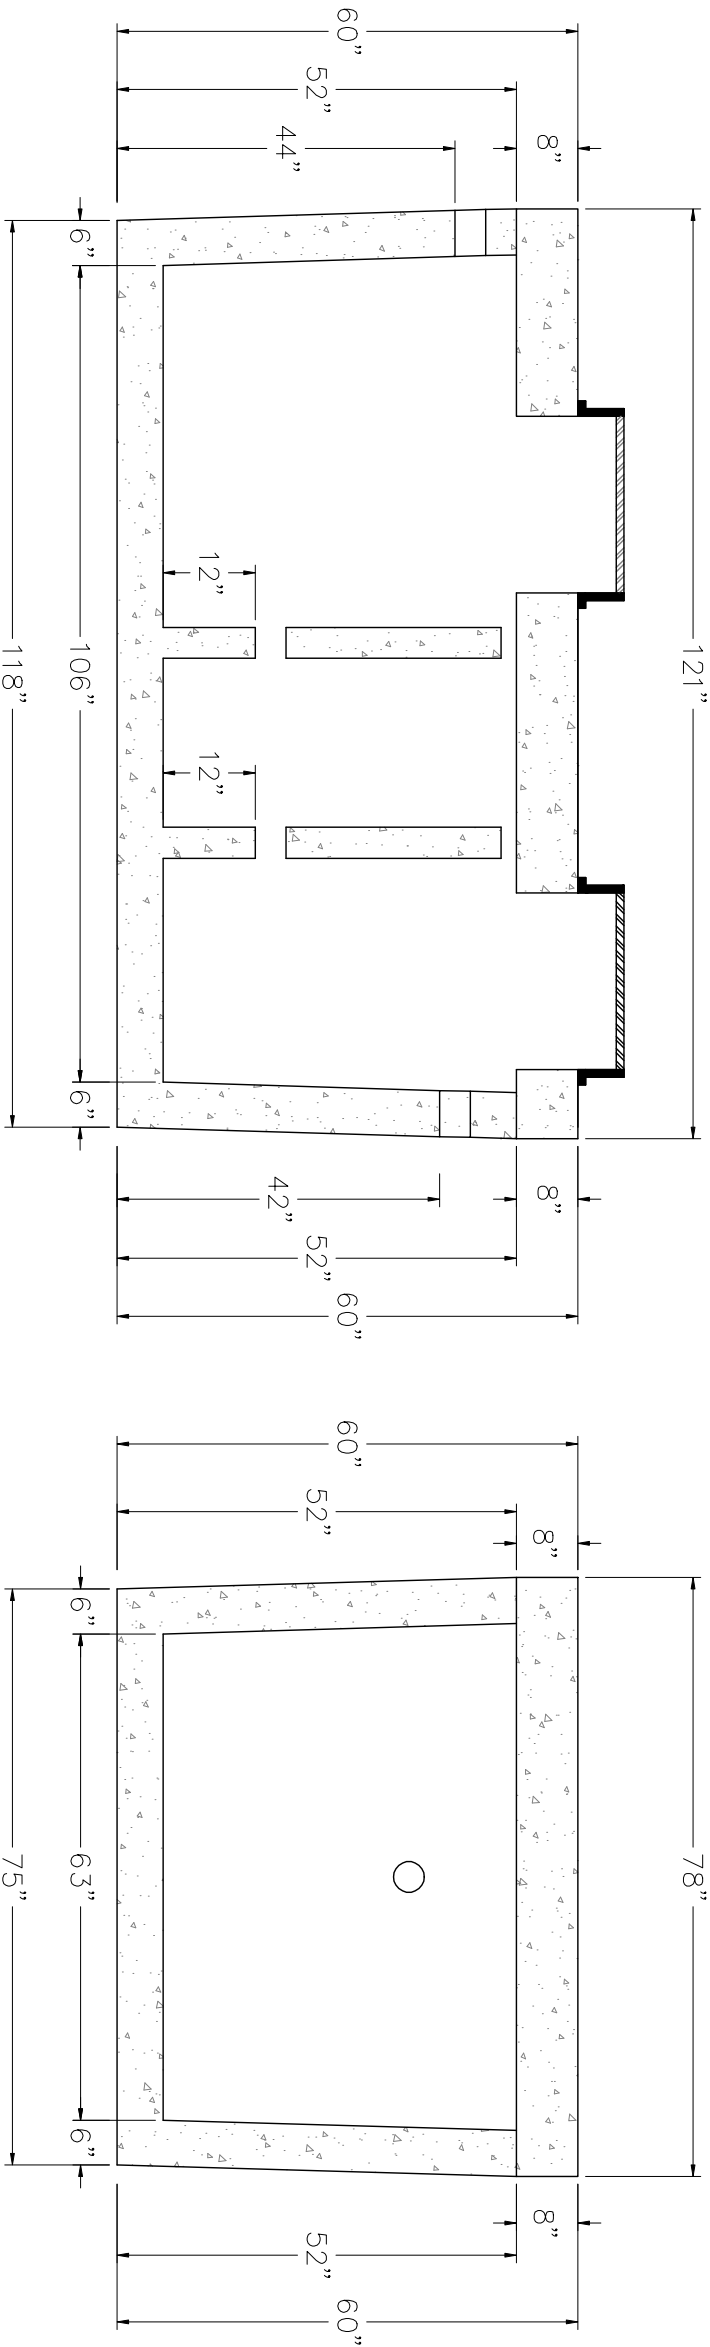

1,000 OWS
NTS

DAVID BRANTLEY & SONS

37 Pine Ridge Rd.
Zebulon, NC 27597
Office 252-478-3721
Fax 919-573-0443
1installer@gmail.com

PREPARED FOR : David Brantley & Sons 37 Pine Ridge Rd. Zebulon, NC 27597	REVISION NO.	DATE	BRANTLEY TANK MODEL 1,000 OWS
	Original Submittal	April 11, 2014	
	Revision 1		
	Revision 2		
	Revision 3		SHEET NUMBER 1 of 1
DATE : April 11, 2014	Master Set	-----	
CONTACT: CORY BRANTLEY			