


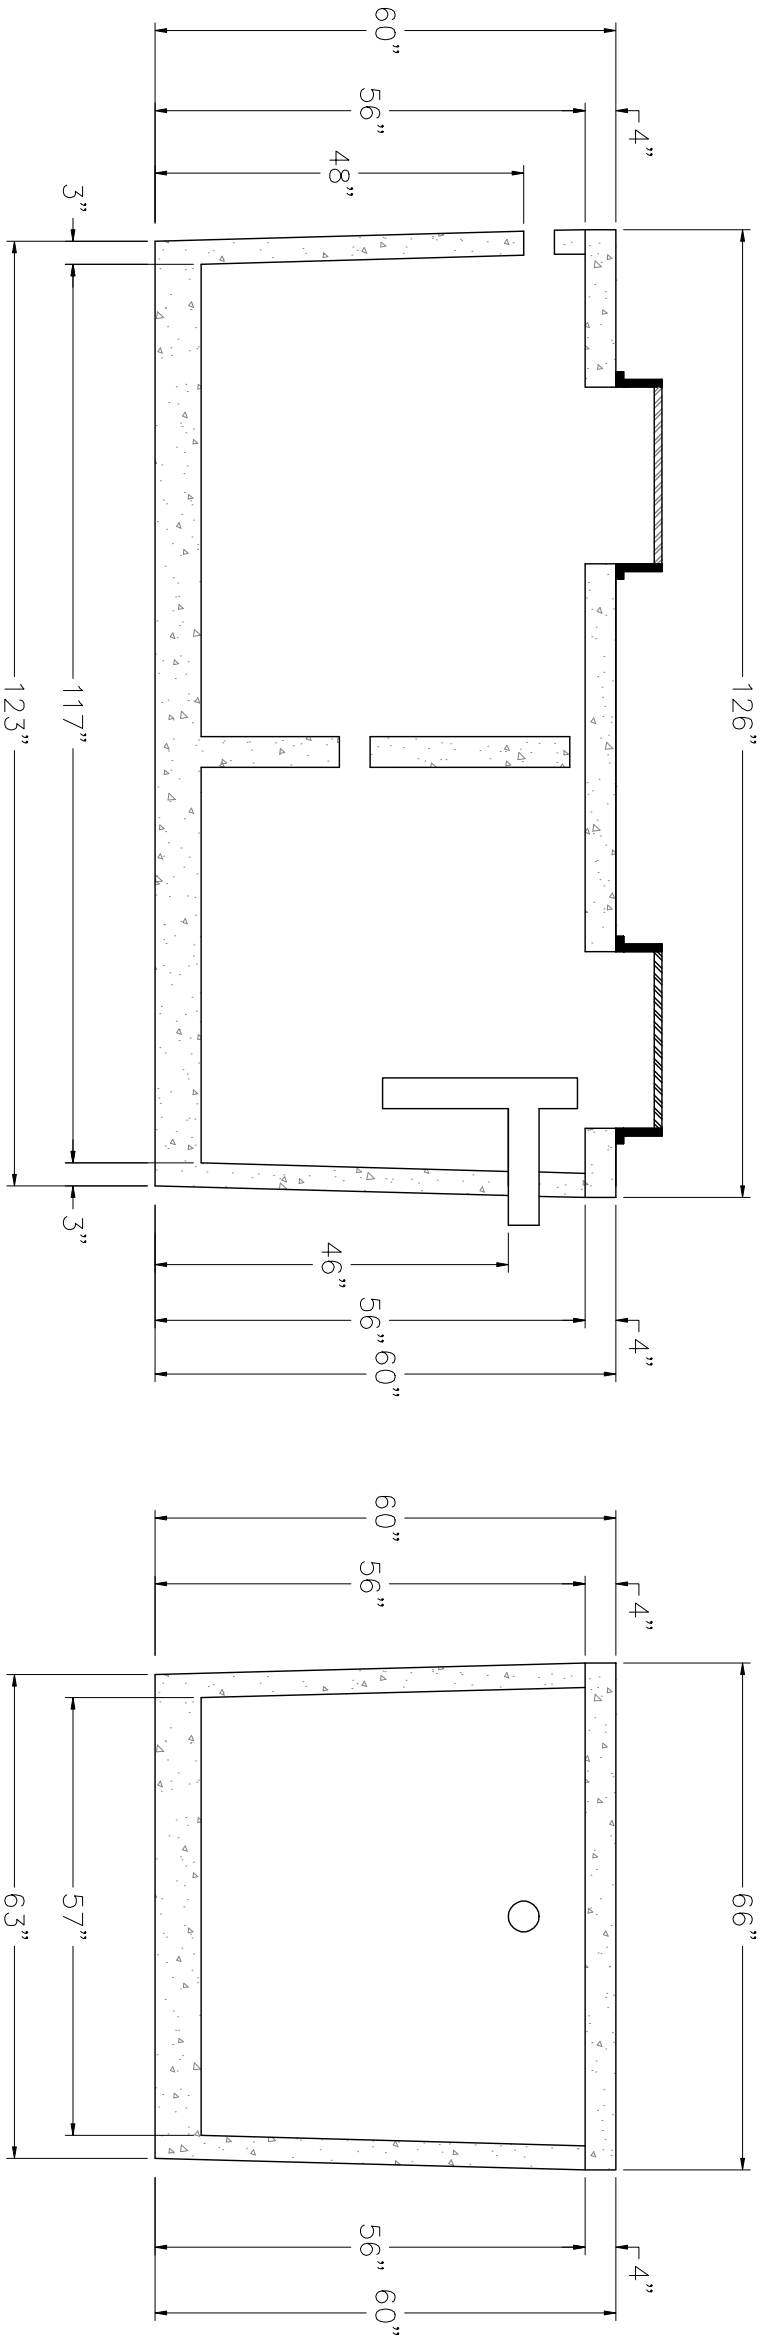

1,250 ST 323

NTS

NON TRAFFIC BEARING

DAVID BRANTLEY & SONS

37 Pine Ridge Rd.
Zebulon, NC 27597
Office 252-478-3721
Fax 919-573-0443

1installer@gmail.com

PREPARED FOR :	David Brantley & Sons 37 Pine Ridge Rd. Zebulon, NC 27597
DATE :	April 11, 2014
CONTACT:	CORY BRANTLEY

REVISION NO.	DATE
Original Submittal	April 11, 2014
Revision 1	
Revision 2	
Revision 3	
Master Set	----

BRANTLEY TANK MODEL
1,250 ST 323
SHEET NUMBER
1 of 1