


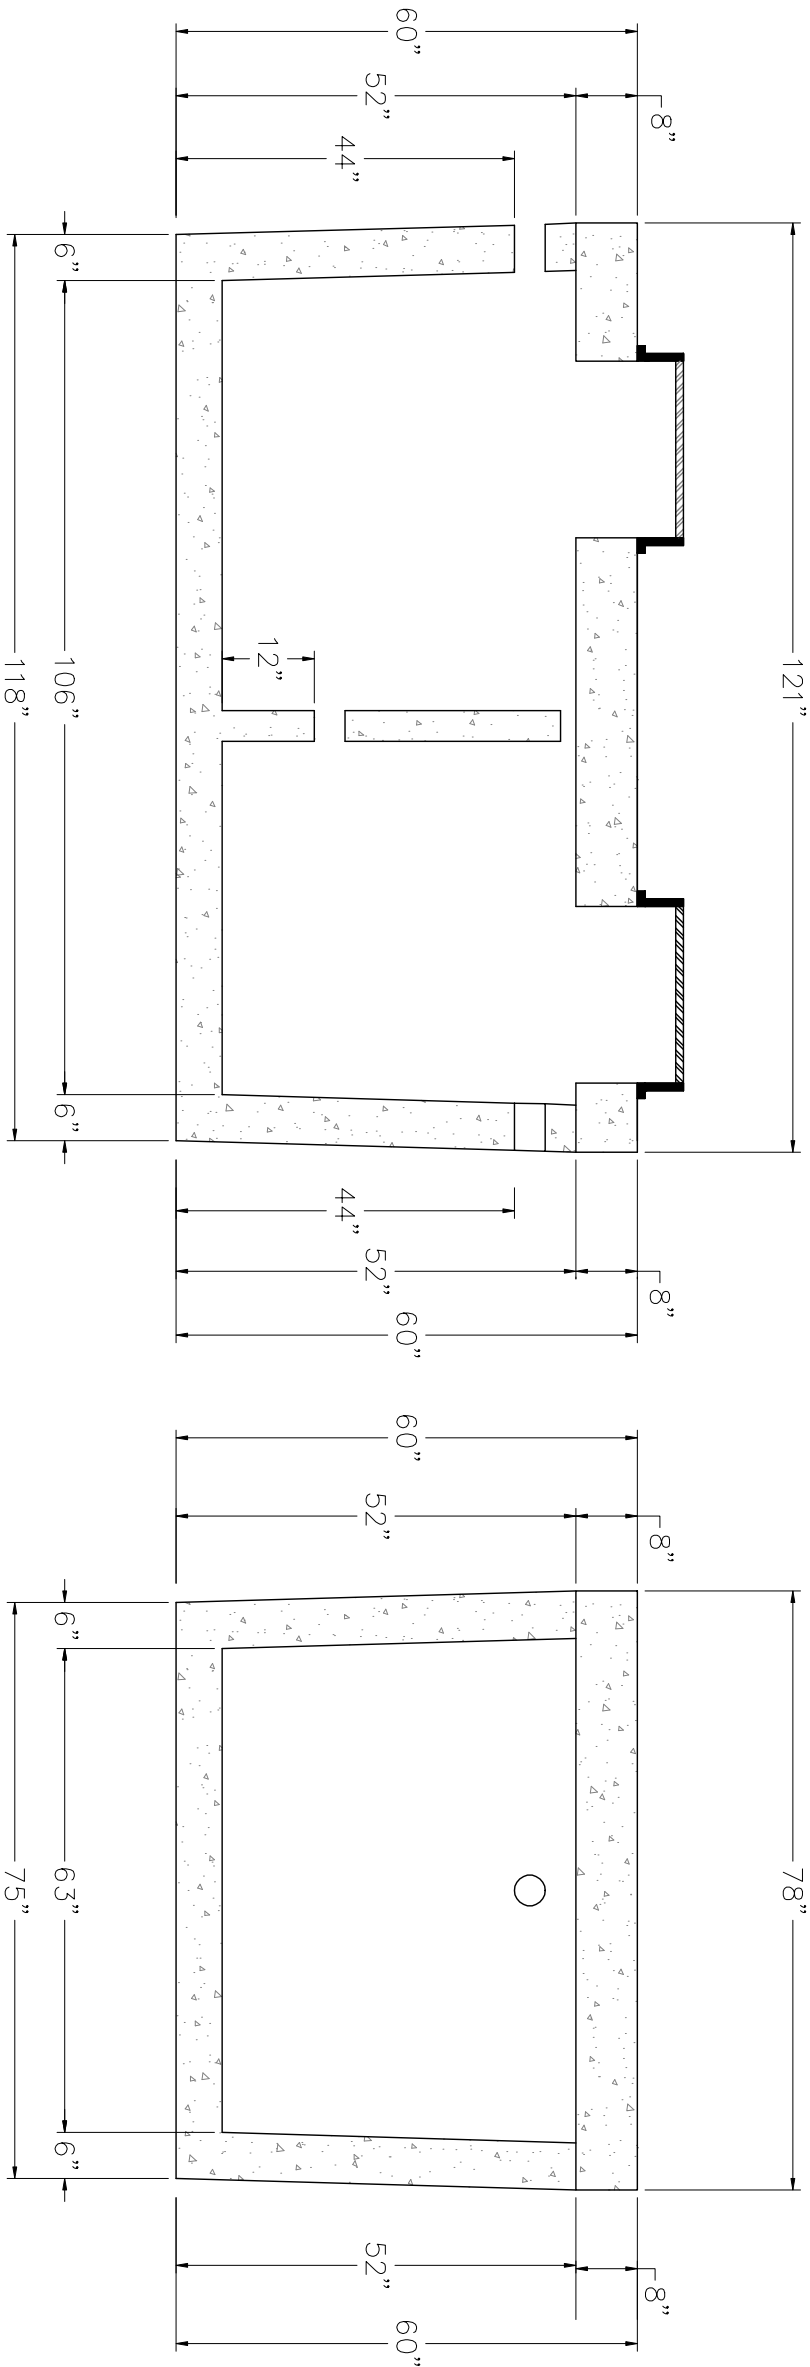

1,300 PT H20-368

NTS

DAVID BRANTLEY & SONS

37 Pine Ridge Rd.
Zebulon, NC 27597
Office 252-478-3721
Fax 919-573-0443
tinstaller@gmail.com

PREPARED FOR : David Brantley & Sons 37 Pine Ridge Rd. Zebulon, NC 27597	REVISION NO.	DATE	BRANTLEY TANK MODEL 1,300 H20-368
	Original Submittal	April 11, 2014	
	Revision 1		
	Revision 2		
DATE : April 11, 2014	Revision 3		SHEET NUMBER 1 of 1
CONTACT: CORY BRANTLEY	Master Set	----	