


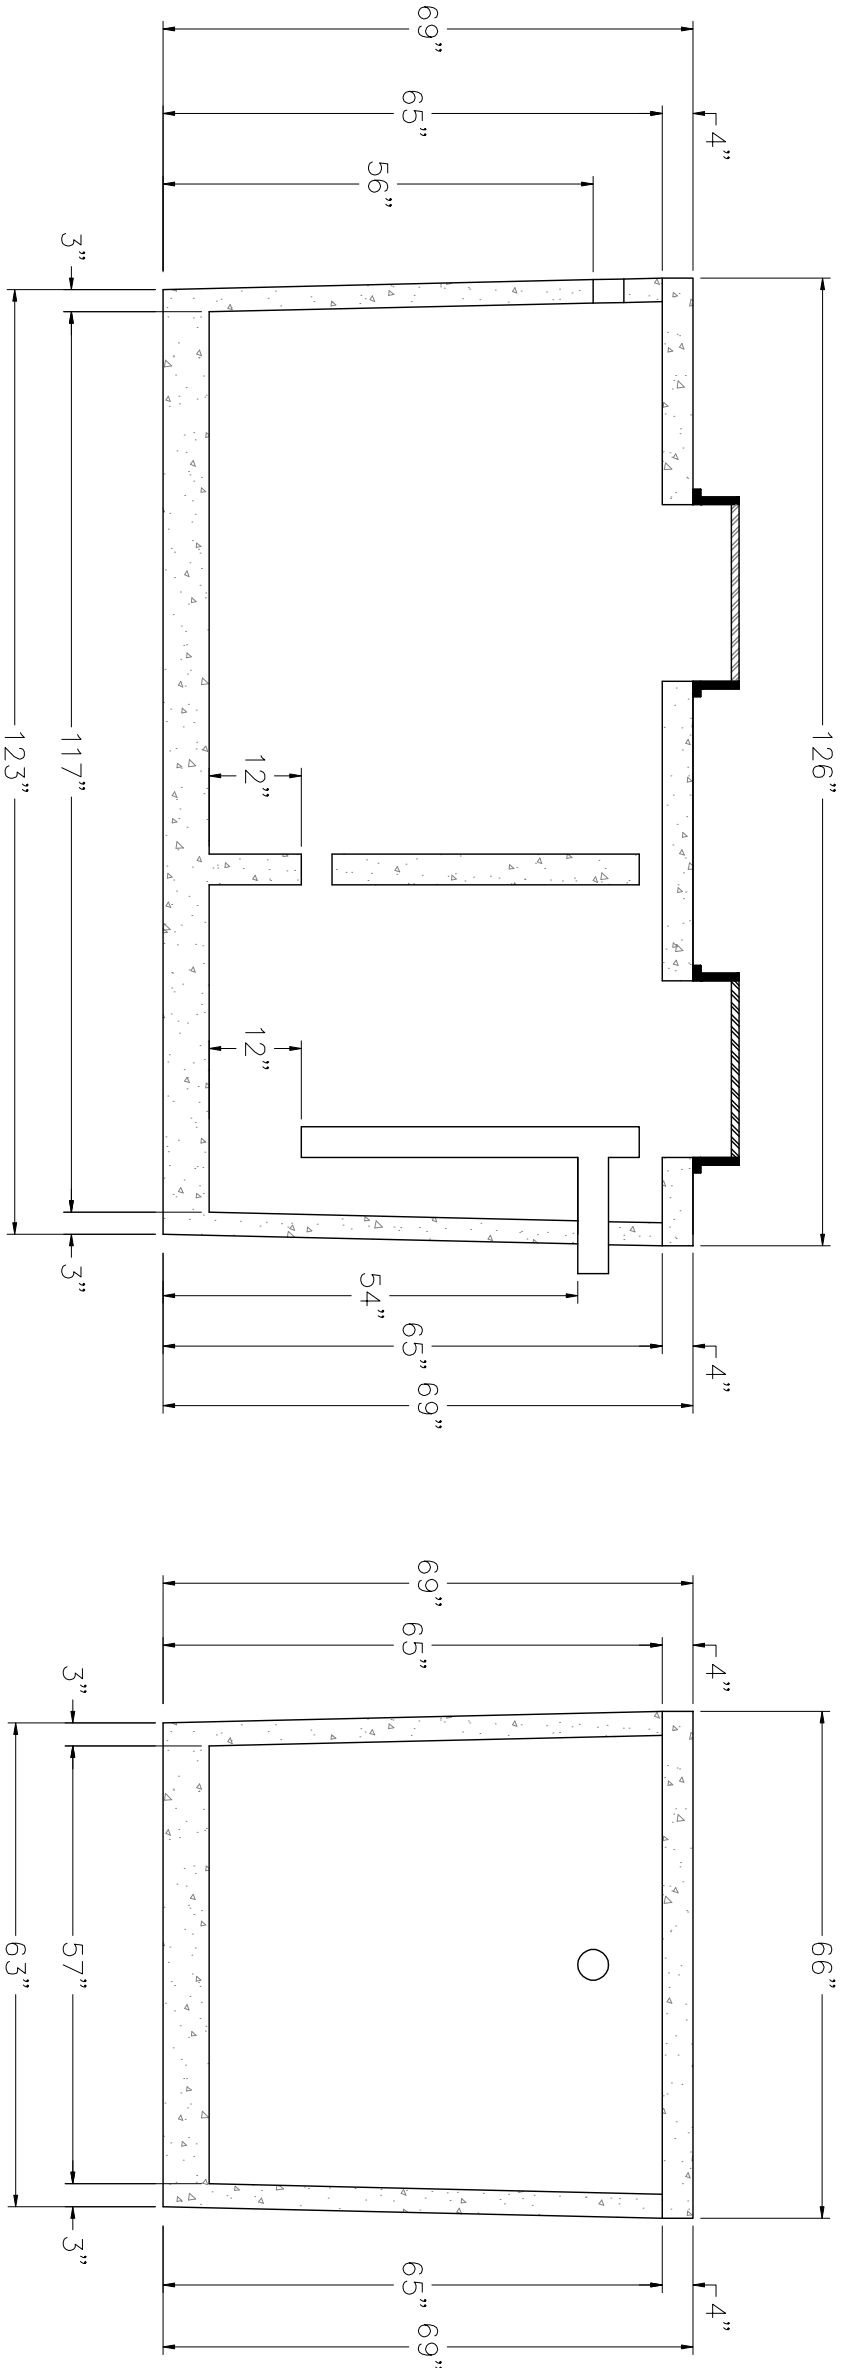

1,500 GT
NTS

NON TRAFFIC BEARING

DAVID BRANTLEY & SONS 37 Pine Ridge Rd. Zebulon, NC 27597 Office 252-478-3721 Fax 919-573-0443 1installer@gmail.com	PREPARED FOR : David Brantley & Sons 37 Pine Ridge Rd. Zebulon, NC 27597	REVISION NO.	DATE	BRANTLEY TANK MODEL 1,500 GT
		Original Submittal	April 11, 2014	
	DATE : April 11, 2014	Revision 1		SHEET NUMBER 1 of 1
	CONTACT: CORY BRANTLEY	Revision 2		
		Revision 3		
		Master Set	----	