


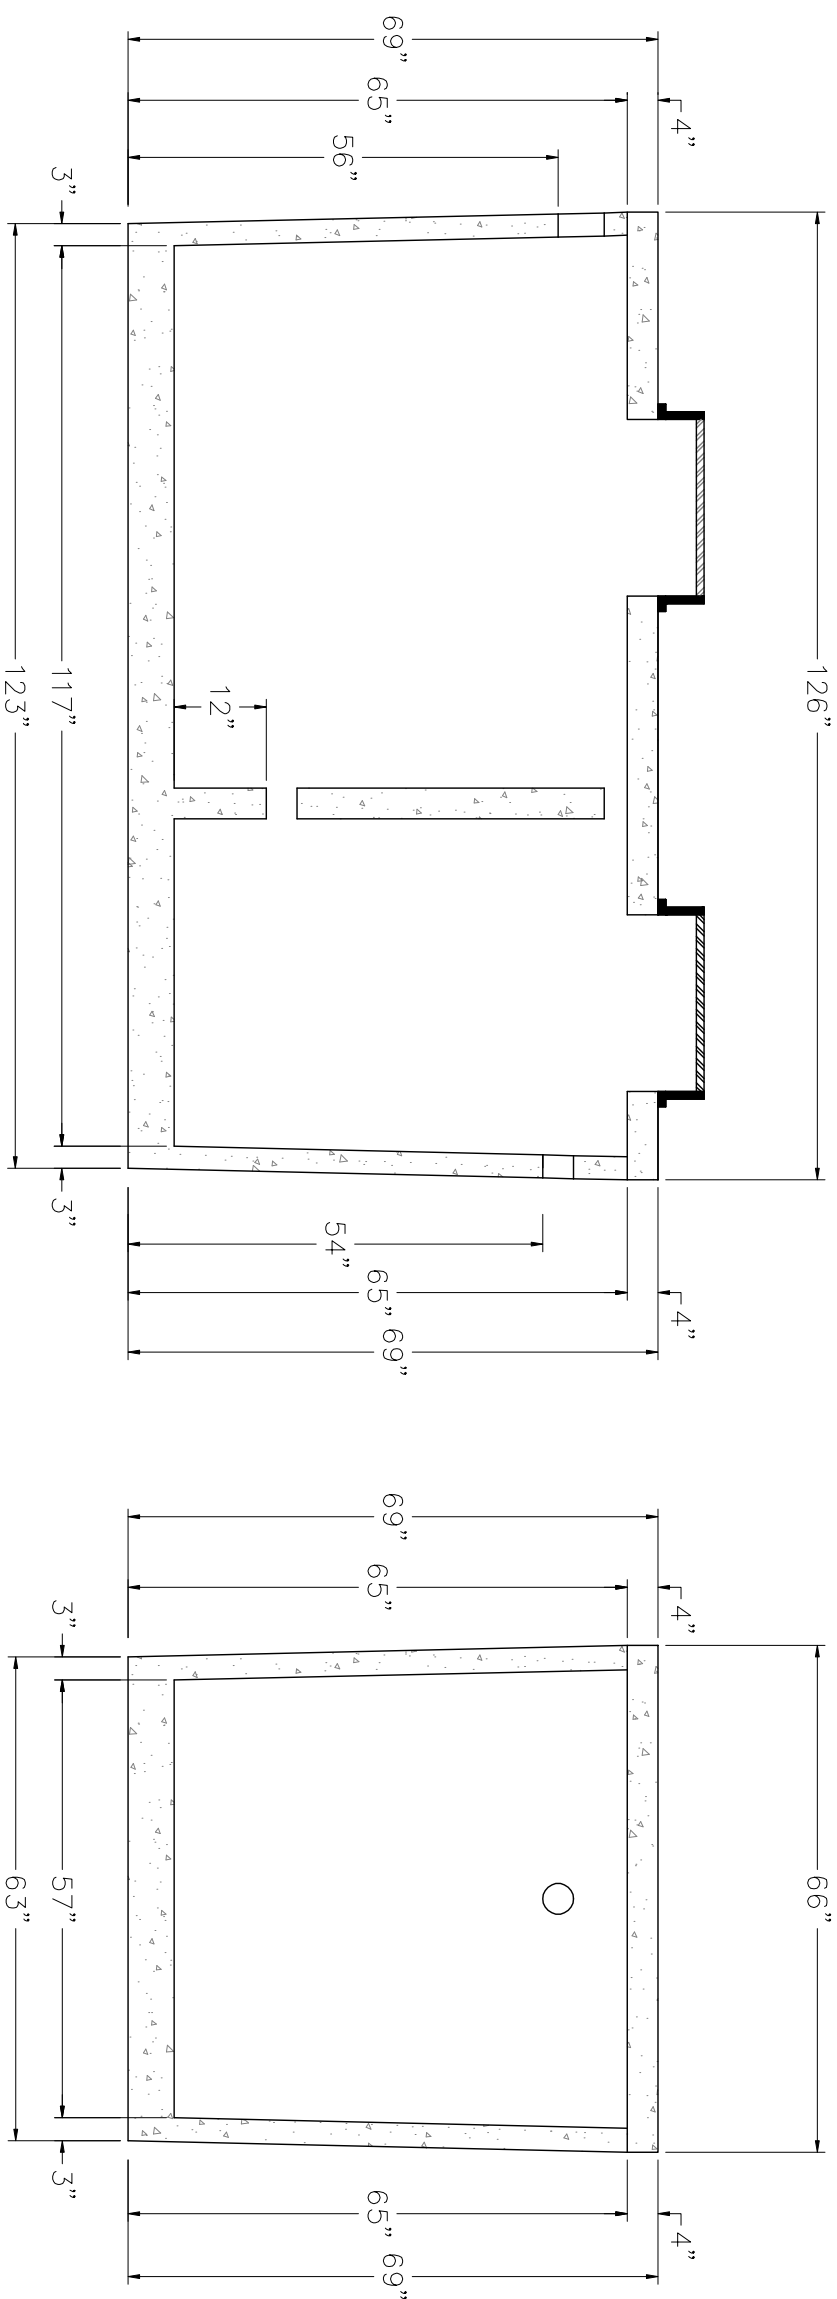

1,850 PT 503
NTS

NTS

NON TRAFFIC BEARING

PREPARED FOR : David Brantley & Sons 37 Pine Ridge Rd. Zebulon, NC 27597	REVISION NO.	DATE	BRANTLEY TANK MODEL 1,850 PT 503
	Original Submittal	April 11, 2014	
	Revision 1		
	Revision 2		
DATE : April 11, 2014	Revision 3		SHEET NUMBER 1 of 1
CONTACT: CORY BRANTLEY	Master Set	-----	

**37 Pine Ridge Rd.
Zebulon, NC 27597
Office 252-478-3721
Fax 919-573-0443**

tinstaller@gmail.com

PREPARED FOR : David Brantley & Sons
37 Pine Ridge Rd.
Zebulon, NC 27597

DATE : April 11, 2014

CONTACT:
CORY BRANTLEY

REVISION NO.

Original Submittal

Revision 1

Revision 2

Revision 3

Master Set

DATE _____

April 11, 2014

**BRANTLEY TANK MODEL
1,850 PT 503**

SHEET NUMBER

1 of 1