


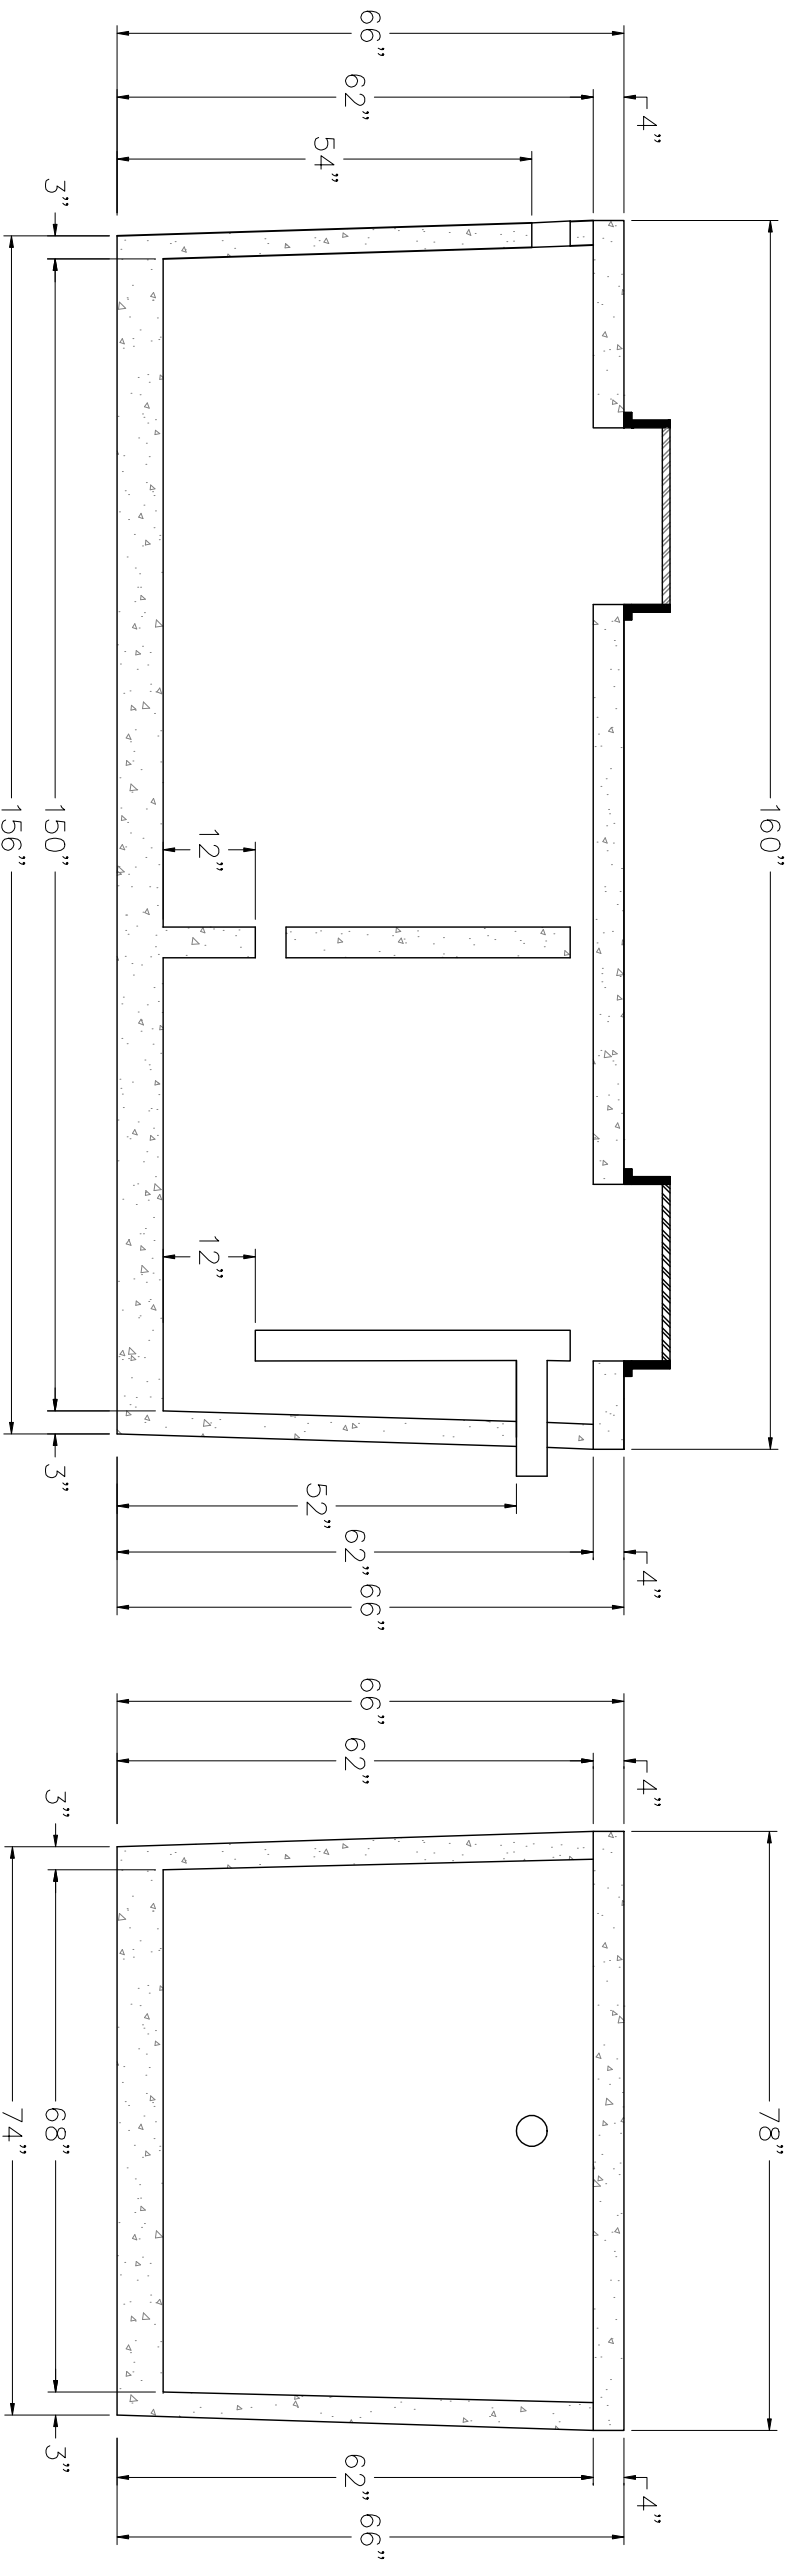

2,100 GT
NTS

NON TRAFFIC BEARING

DAVID BRANTLEY & SONS 37 Pine Ridge Rd. Zebulon, NC 27597 Office 252-478-3721 Fax 919-573-0443 tinstaller@gmail.com	PREPARED FOR : David Brantley & Sons 37 Pine Ridge Rd. Zebulon, NC 27597		REVISION NO.	DATE	BRANTLEY TANK MODEL
	DATE : April 11, 2014		Original Submittal	April 11, 2014	
	CONTACT: CORY BRANTLEY		Revision 1		SHEET NUMBER
			Revision 2		
			Revision 3		
			Master Set	----	1 of 1