


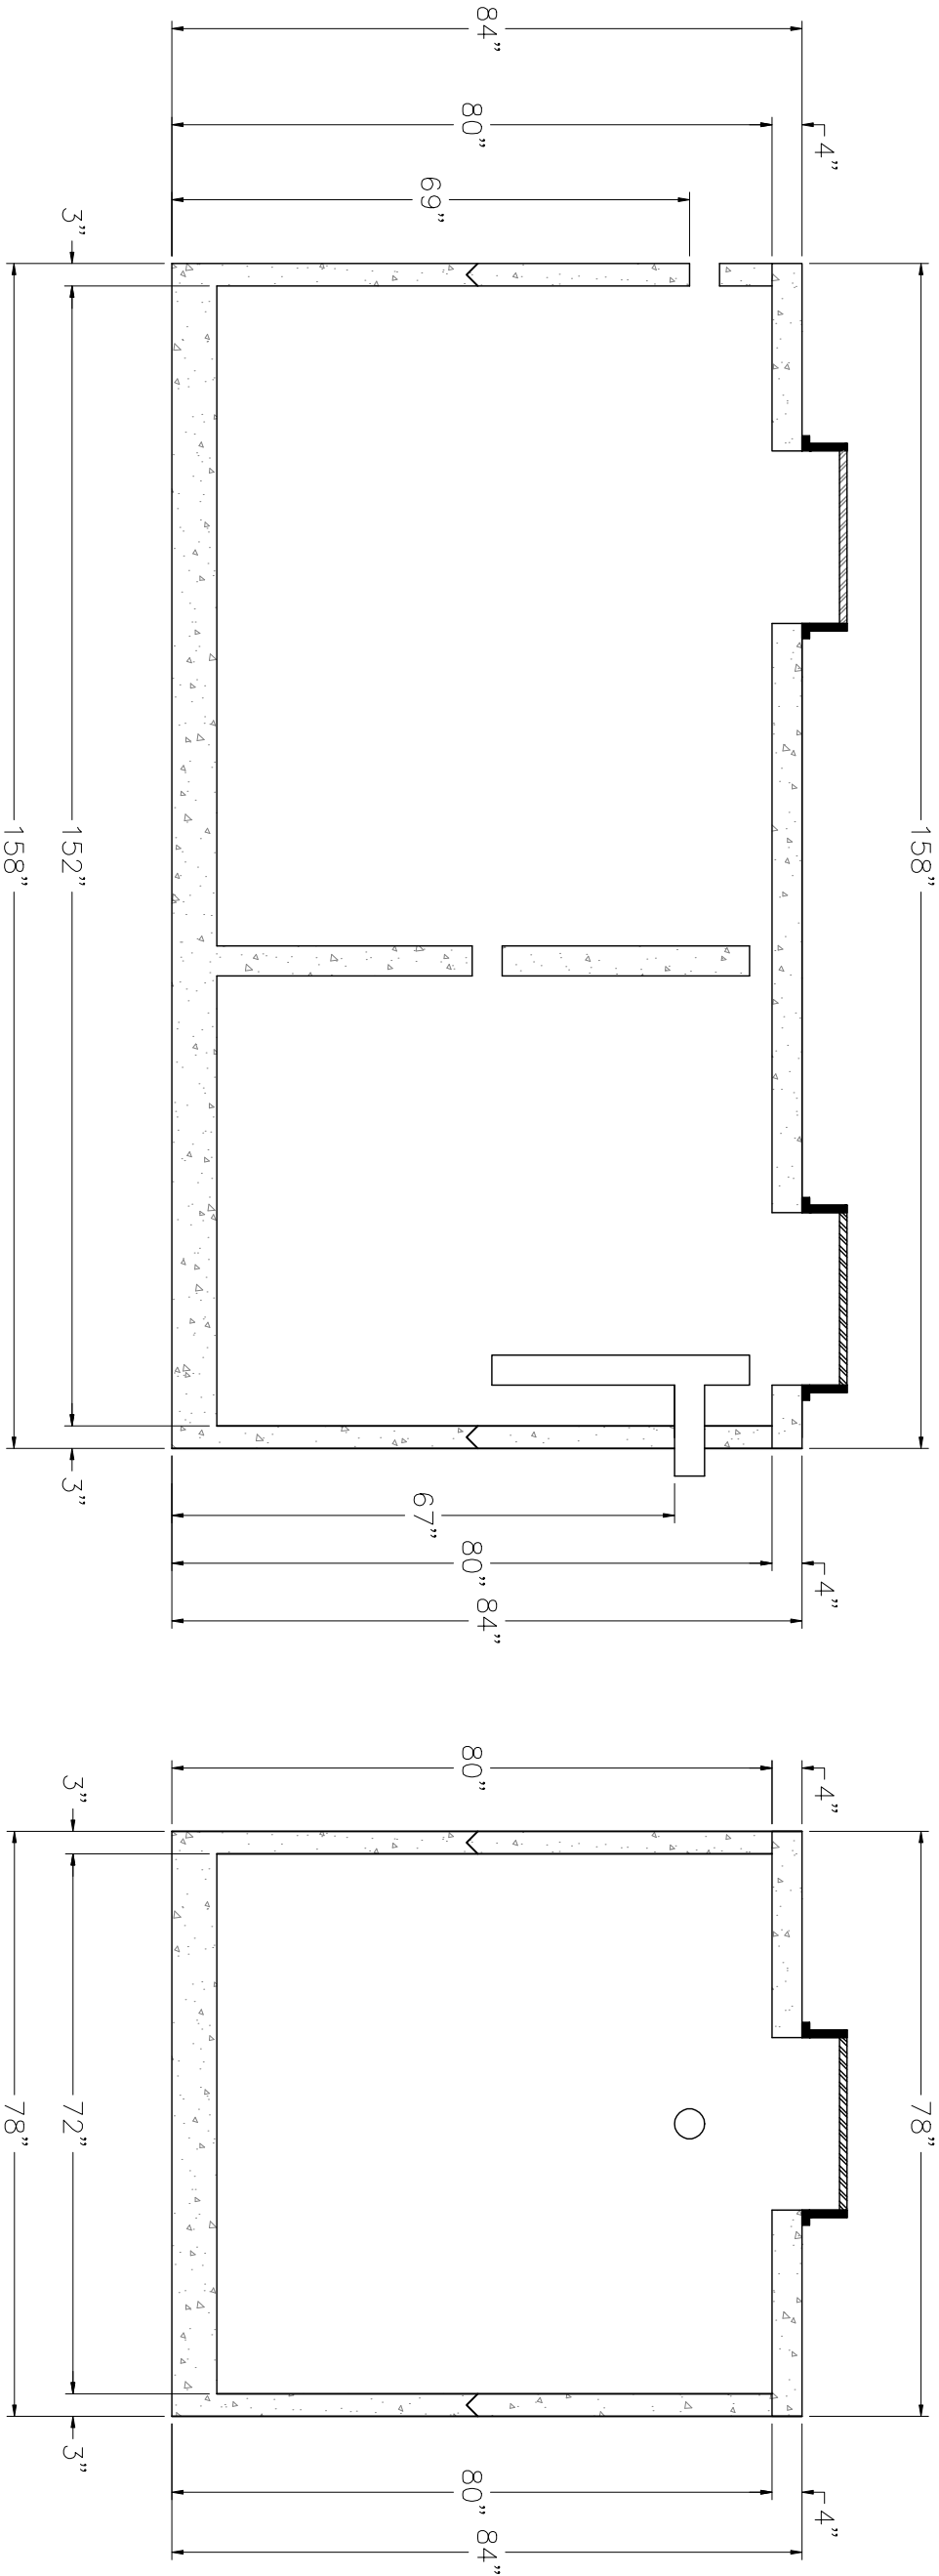

3,000 ST 527
NTS

NON TRAFFIC BEARING

DAVID BRANTLEY & SONS

37 Pine Ridge Rd.
Zebulon, NC 27597
Office 252-478-3721
Fax 919-573-0443

1installer@gmail.com

PREPARED FOR : David Brantley & Sons 37 Pine Ridge Rd. Zebulon, NC 27597	REVISION NO.	DATE	BRANTLEY TANK MODEL 3,000 ST 527
	Original Submittal	April 11, 2014	
	Revision 1		
	Revision 2		
	Revision 3		SHEET NUMBER 1 of 1
DATE : April 11, 2014	Master Set	----	
CONTACT: CORY BRANTLEY			