


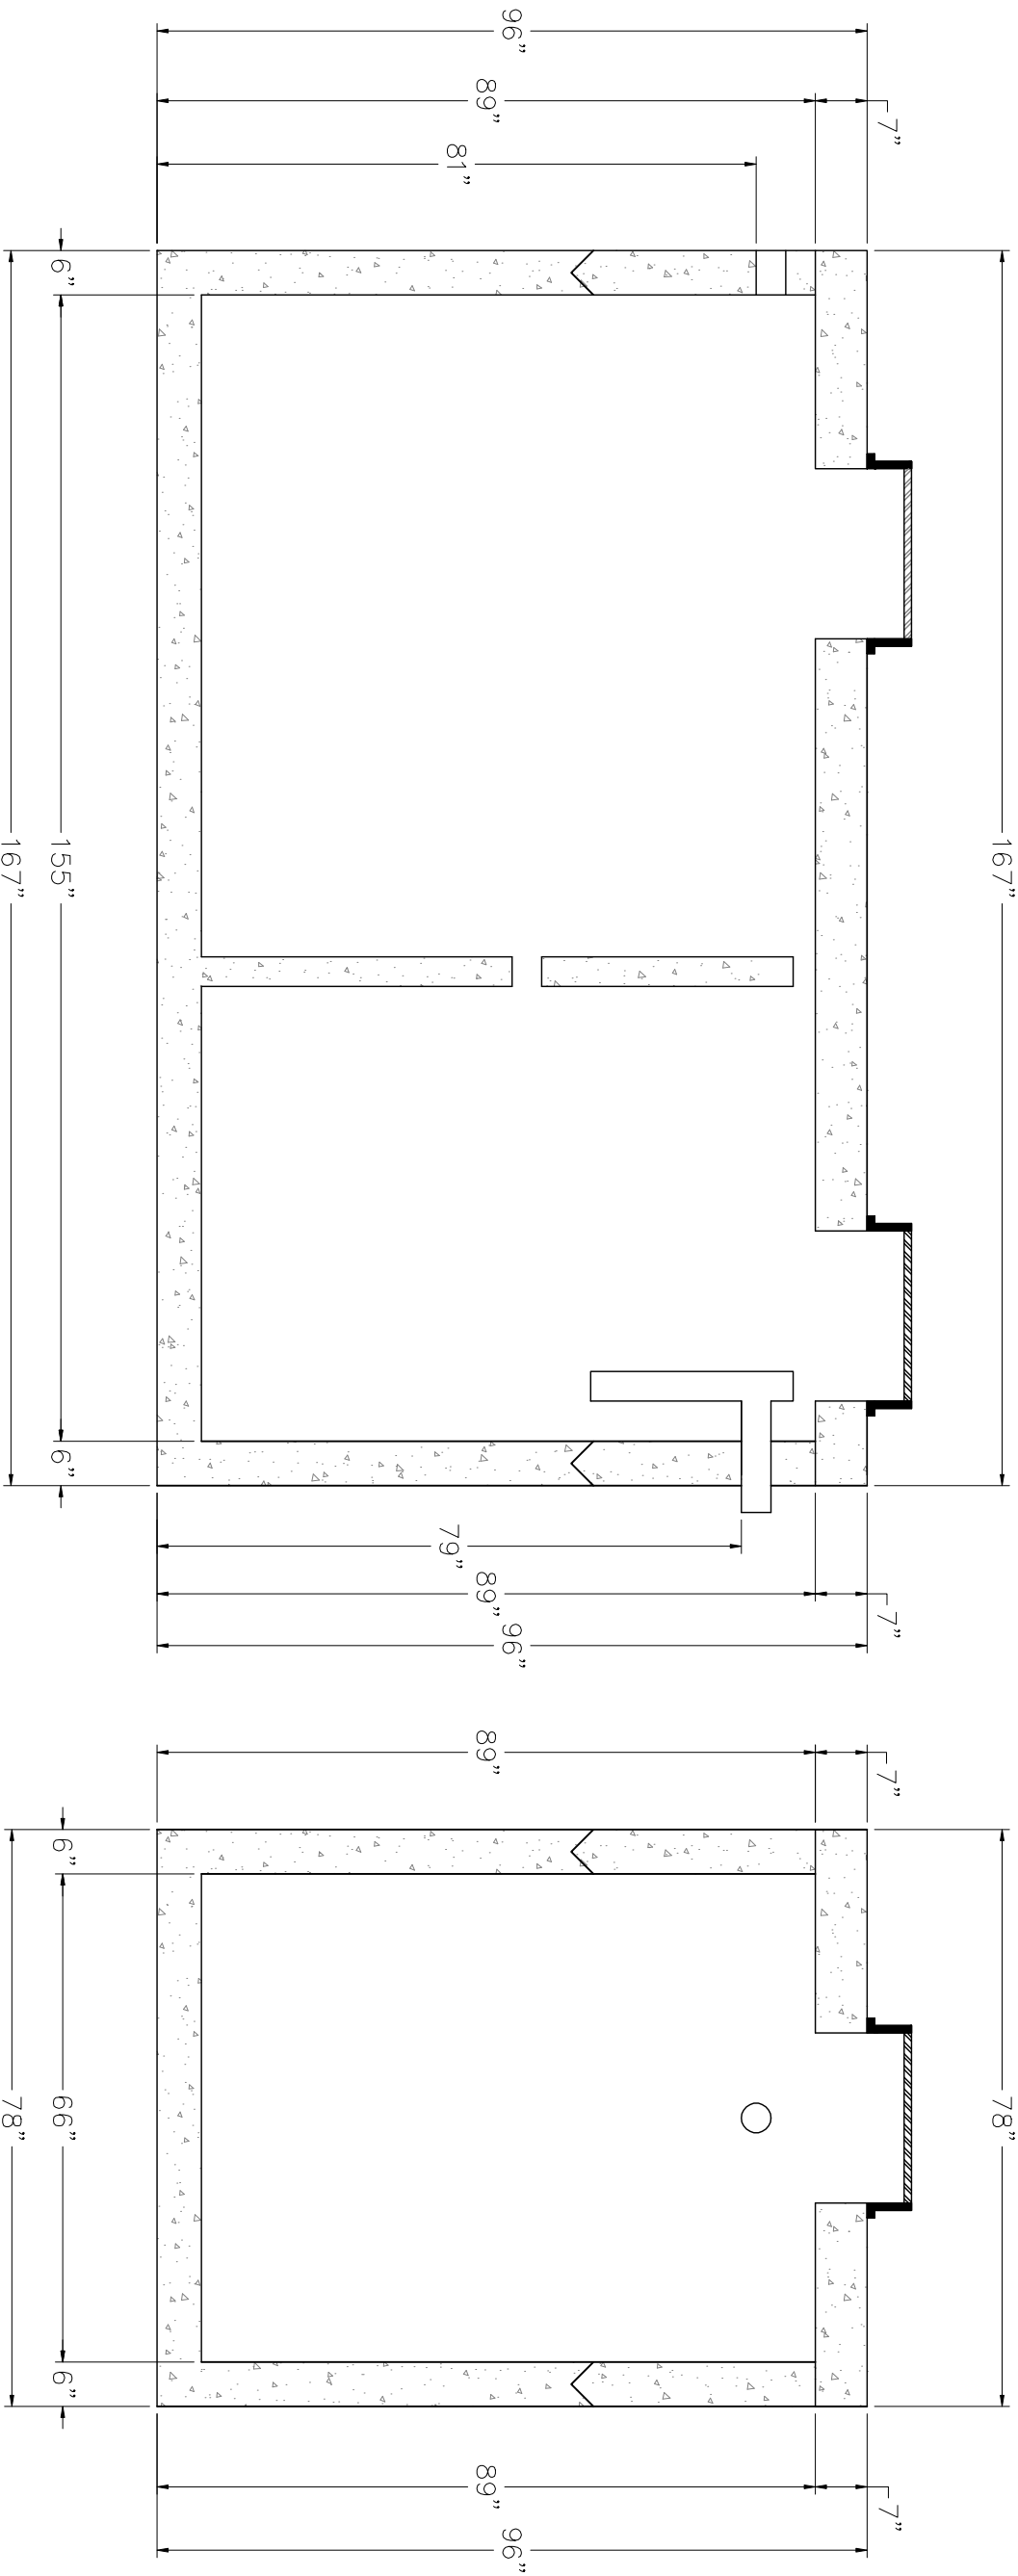

3,160 ST H20-419

NTS

DAVID BRANTLEY & SONS

37 Pine Ridge Rd.
Zebulon, NC 27597
Office 252-478-3721
Fax 919-573-0443
tinstaller@gmail.com

PREPARED FOR : David Brantley & Sons 37 Pine Ridge Rd. Zebulon, NC 27597	REVISION NO.	DATE
	Original Submittal	April 11, 2014
	Revision 1	
	Revision 2	
	Revision 3	
DATE : April 11, 2014	Master Set	----
CONTACT: CORY BRANTLEY		

BRANTLEY TANK MODEL
3,160 ST
H20-419
SHEET NUMBER
1 of 1